




# TICKET BOOTH GALLATIN FOOTBALL STADIUM

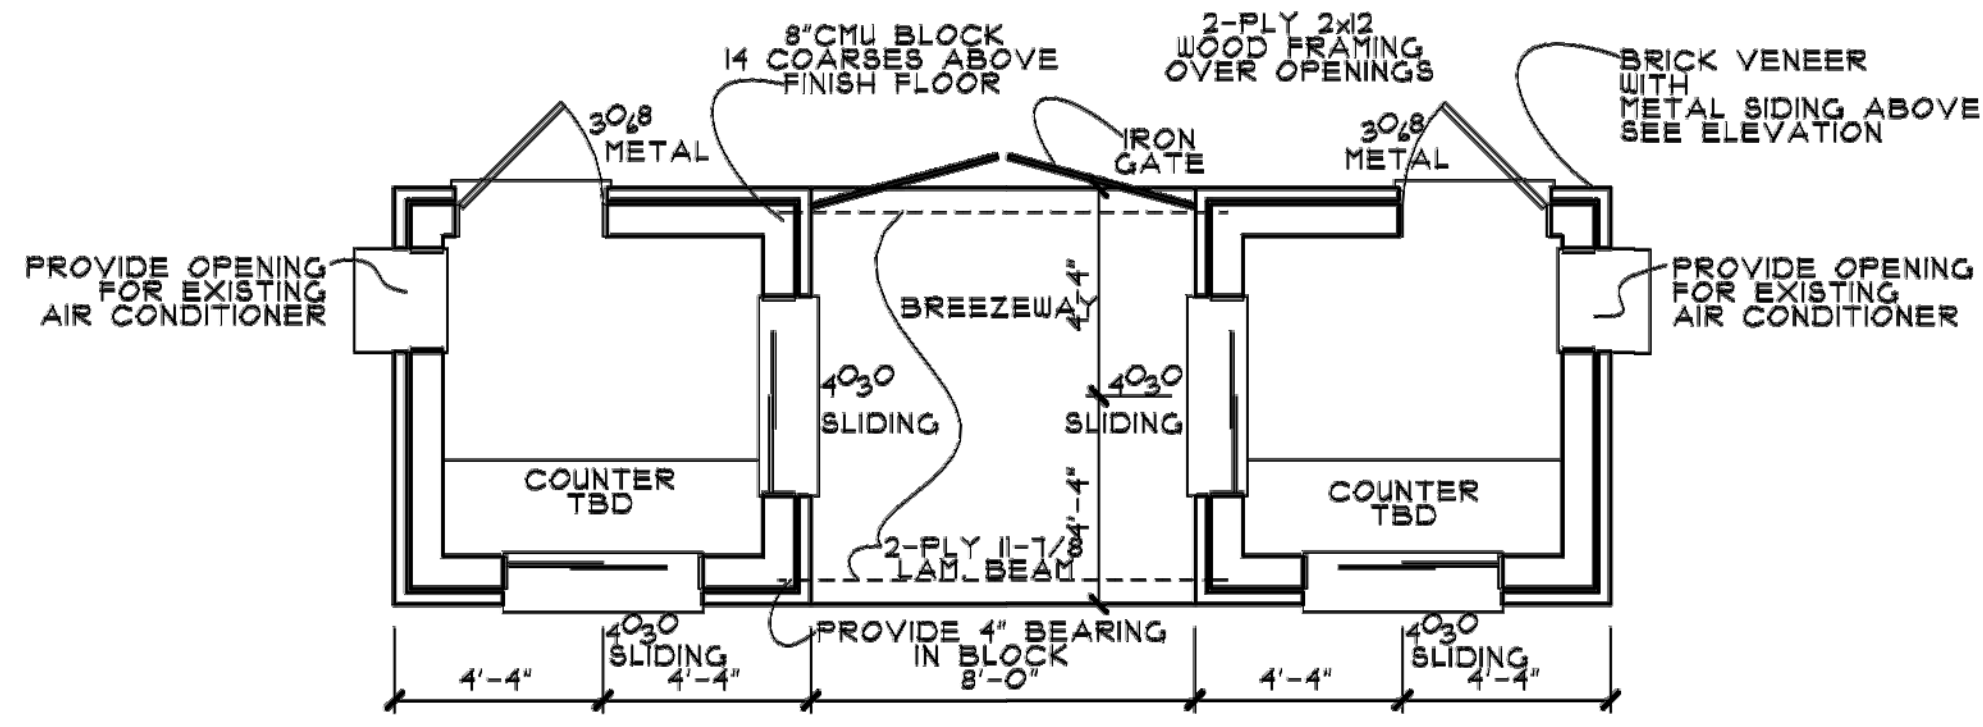


**FLOOR PLAN**  
1/4" = 1'-0"

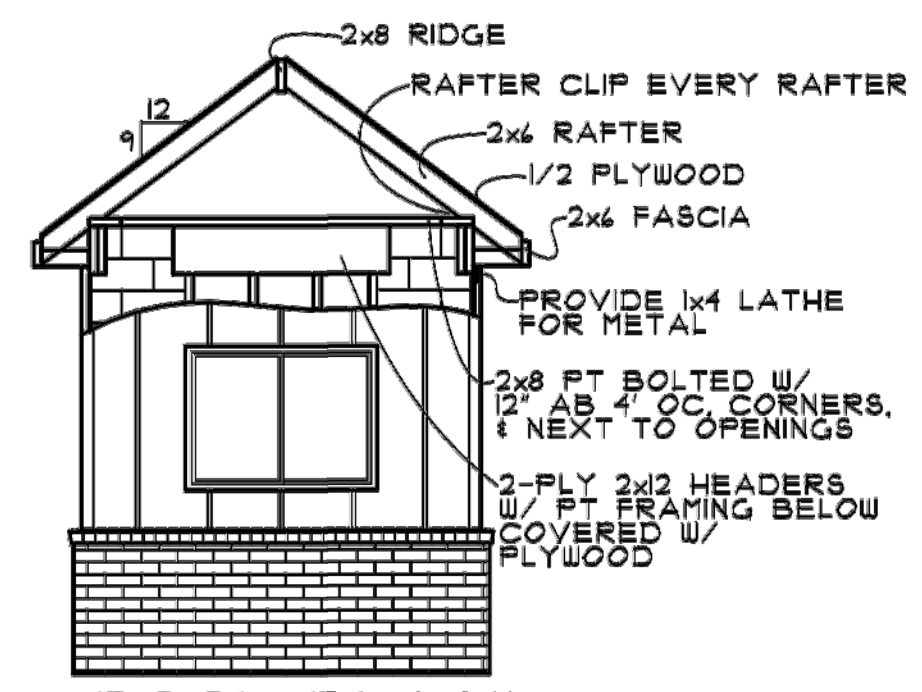

**ROOF DETAIL**  
1/4" = 1'-0"

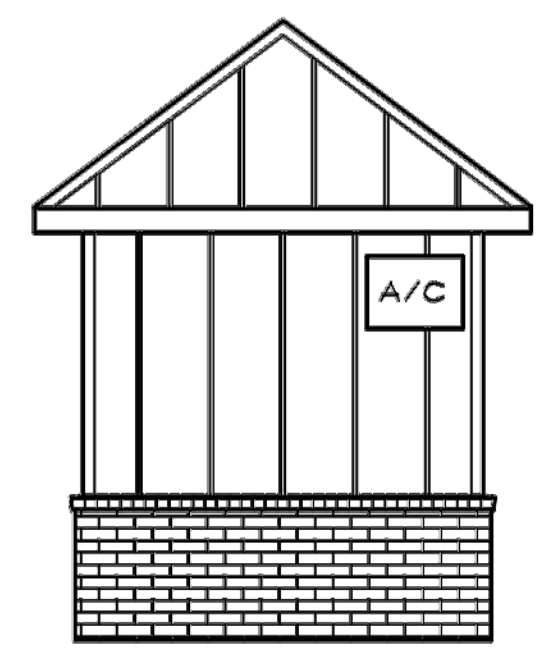


**RIGHT-SIDE**  
1/4" = 1'-0"

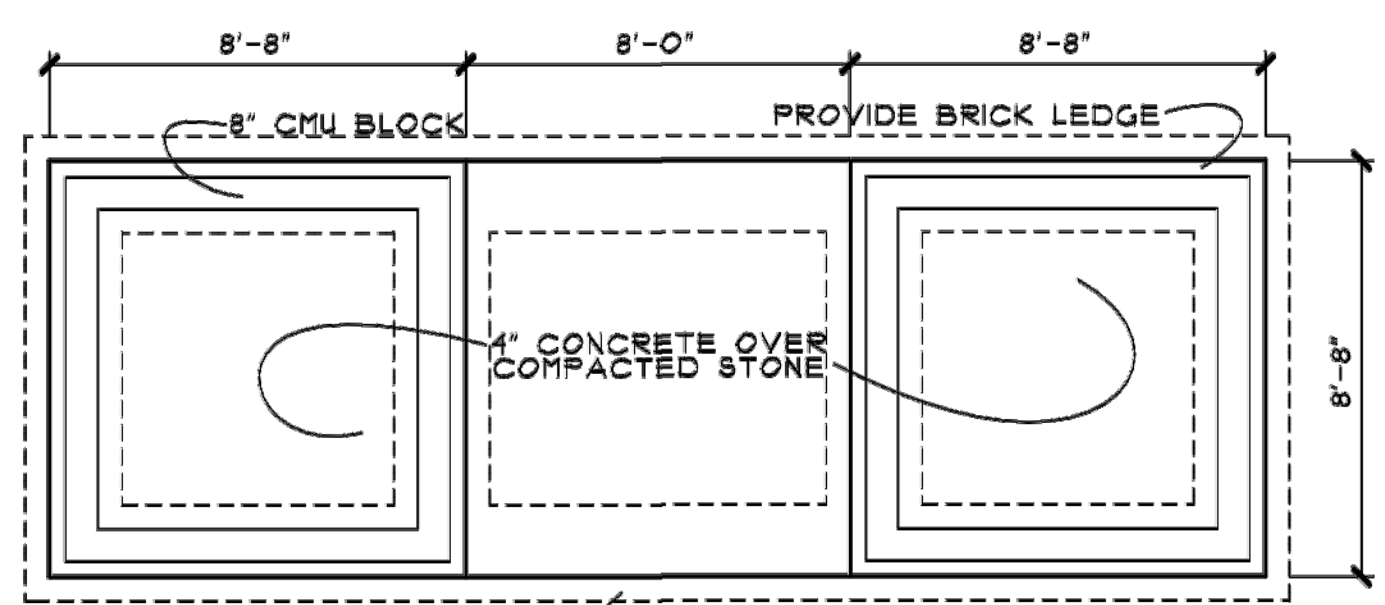

**FOUNDATION PLAN**  
1/4" = 1'-0"

2' WIDE x 1' DEEP FOOTING W/ 3 #5 REDAR CONT. & #5 TIES 3' O.C.  
 #5 VERTICALS 2' O.C. AND CORNERS CORE FILLED

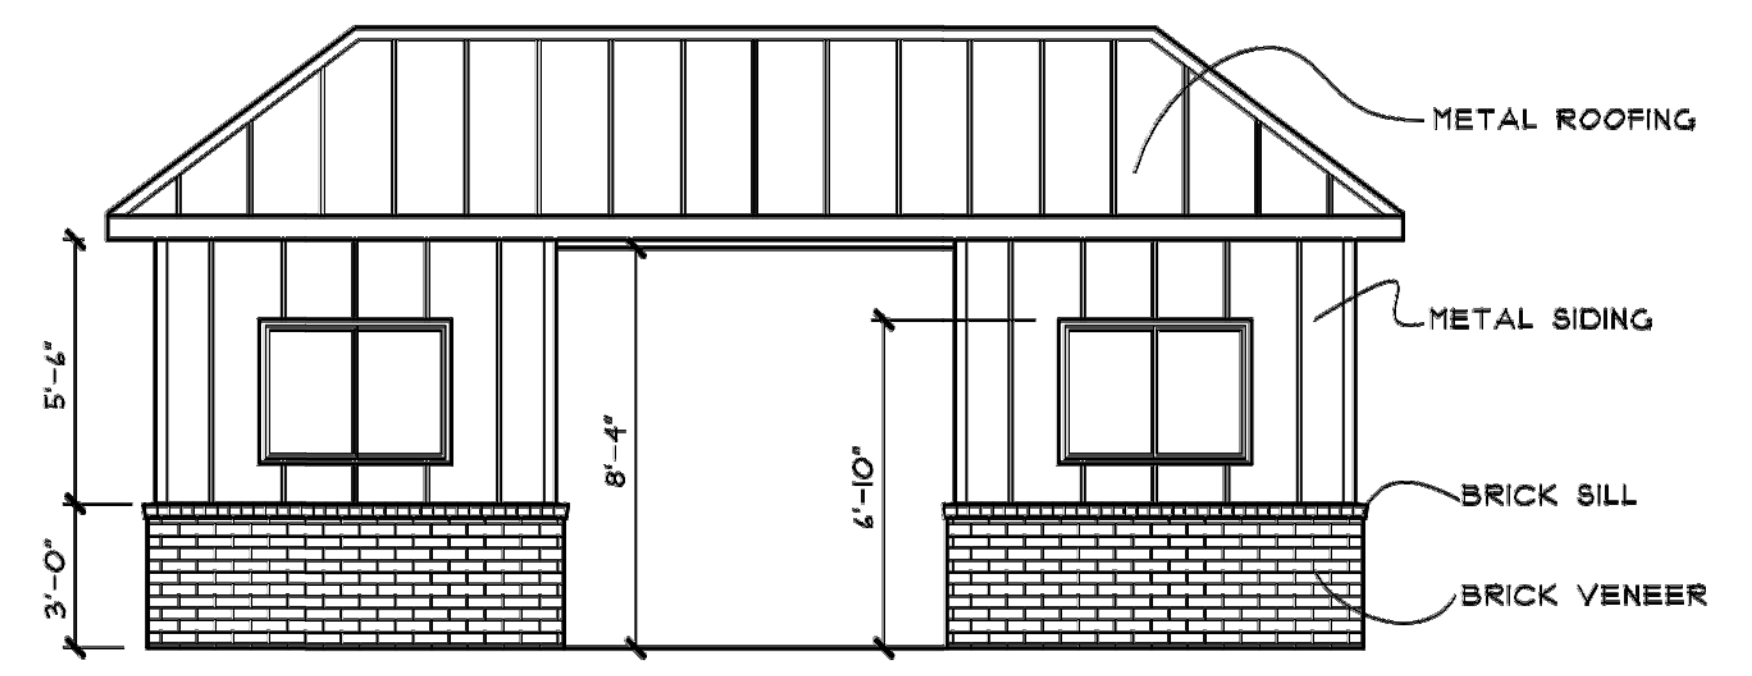

**FRONT ELEVATION**  
1/4" = 1'-0"



7-18-18

